
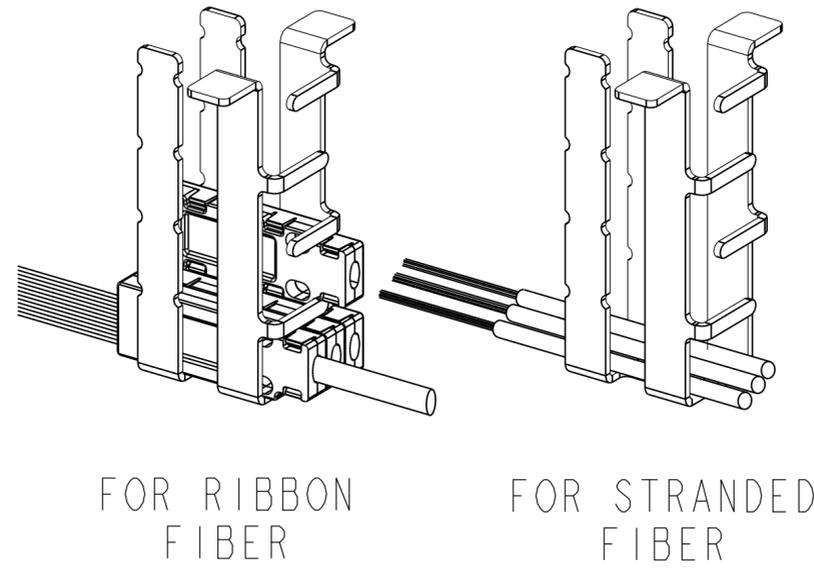


REV	ECN	DWN	DATE
A	20322315	JAJR	14-MAR-12
B	8000019919	ERR	10-FEB-17

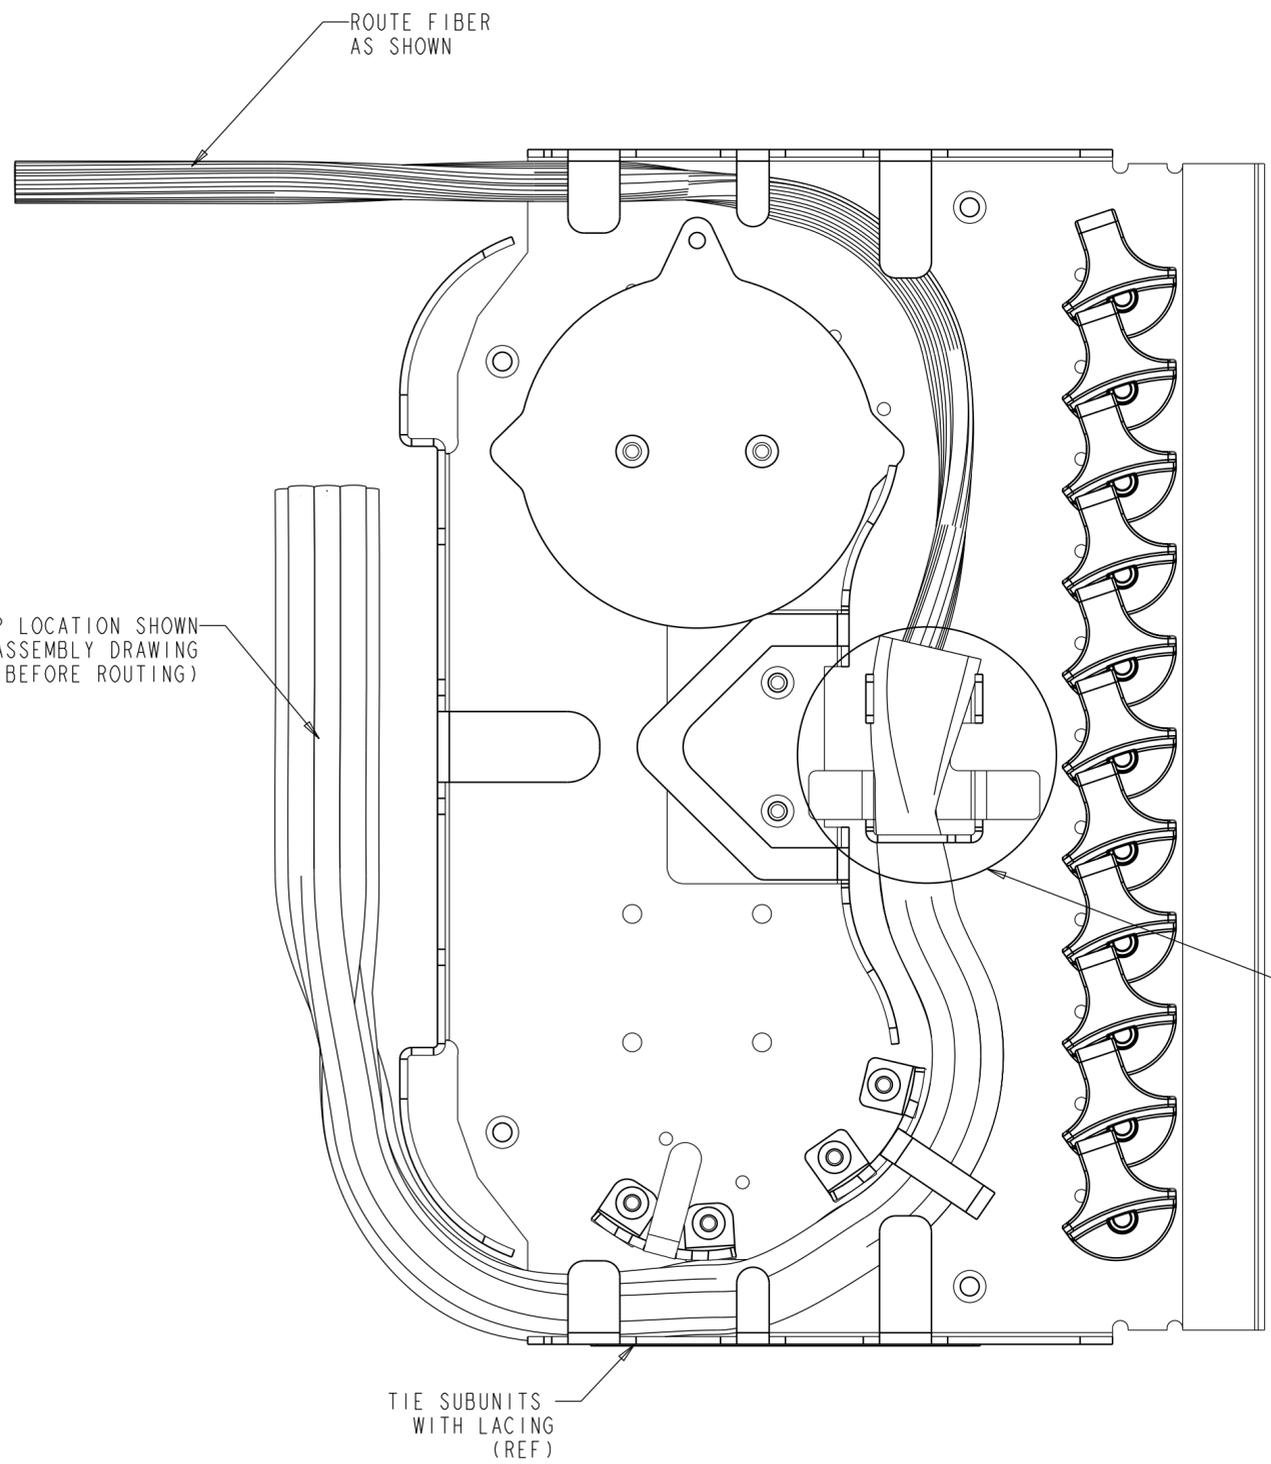

DETAIL A

SEE DETAIL A

CABLE ROUTING
STEP 1

COMMSCOPE, INC.

<small>© 2016 COMMSCOPE, INC. CONFIDENTIAL NOTICE: THESE DRAWINGS AND SPECIFICATIONS ARE THE PROPRIETARY PROPERTY OF COMMSCOPE, INC. AND MAY BE USED ONLY FOR THE SPECIFIC PURPOSE AUTHORIZED IN WRITING BY COMMSCOPE, INC.</small>		TITLE DRAWING REF, CABLE ROUTING, RIGHT, CABLE EXIT UP	
<small>ALL DIMS AND TOLERANCES ARE INCHES UNLESS OTHERWISE SPECIFIED</small>	<small>.XX:±N/A .XXX:±N/A ANGULAR:±N/A</small>	C SIZE DRAWING NUMBER 300001749816	B REV
DO NOT SCALE DRAWING		ENGR: JOSE MENDOZA DWN: JOSE A JARA	SHT. 1 OF 6

DIMENSIONS IN INCHES
THIRD ANGLE PROJECTION

A

B

C

D

1

2

3


4

1

2

3

4

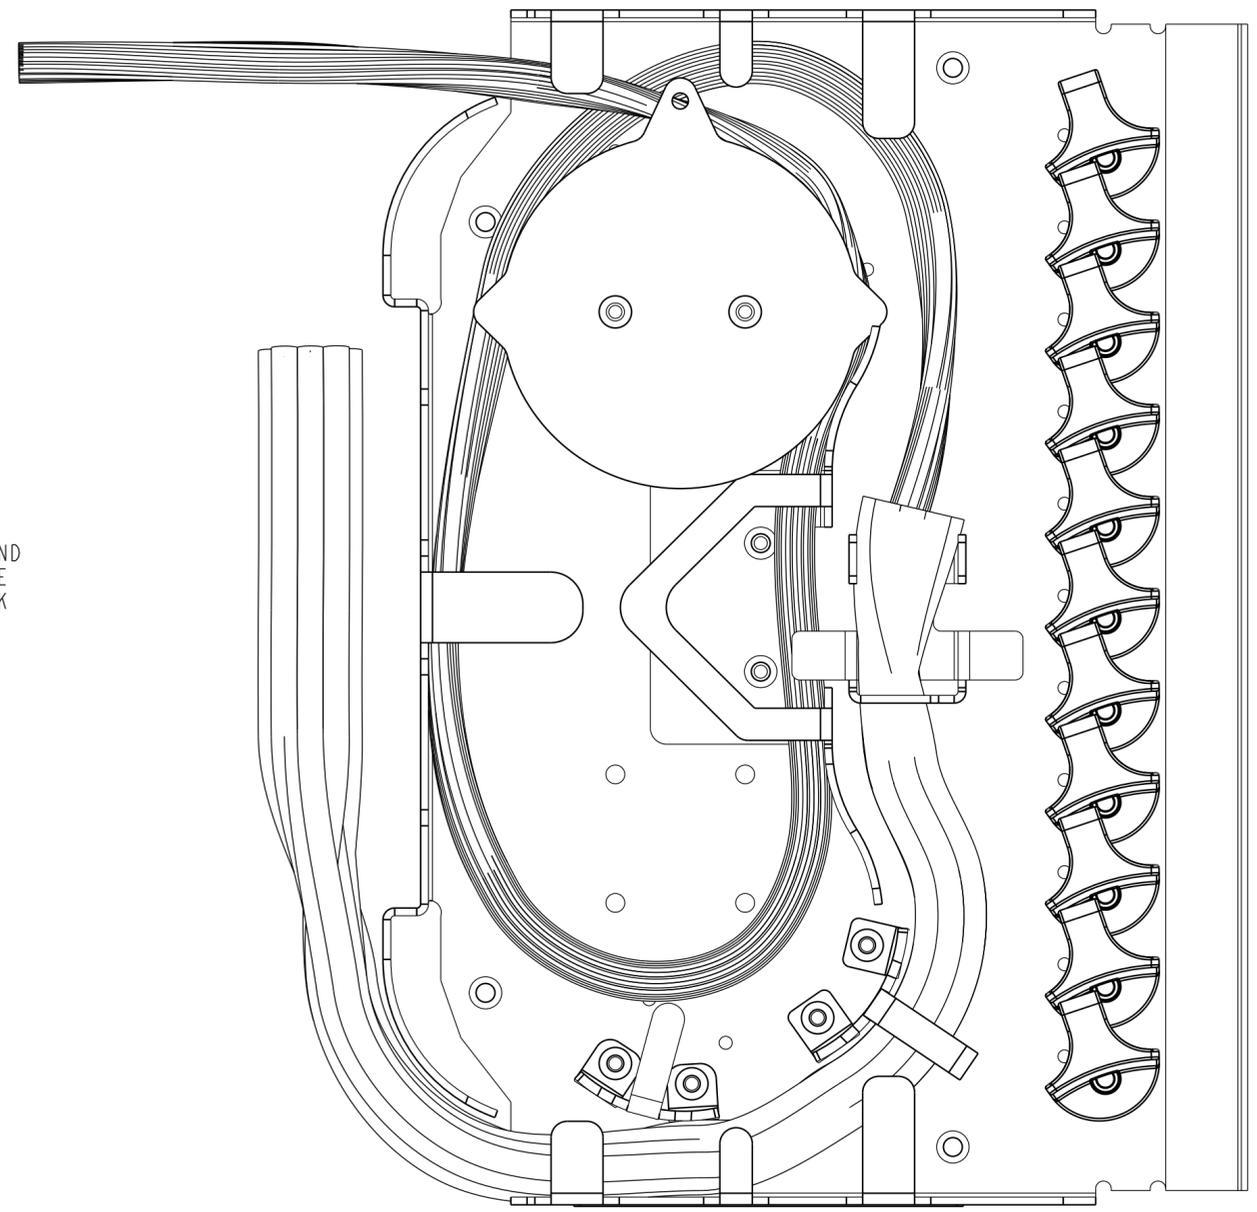

* ROUTE ALL FIBERS AROUND SPOOL AND OUT THE SIDE AS SHOWN. (LEAVE SLACK LOOP LONG)

- ROW 1
- ROW 2
- ROW 3
- ROW 4
- ROW 5
- ROW 6
- ROW 7
- ROW 8
- ROW 9
- ROW 10
- ROW 11
- ROW 12

CABLE ROUTING
STEP 2

COMMSCOPE, INC.

<small>© 2016 COMMSCOPE, INC. CONFIDENTIAL NOTICE: THESE DRAWINGS AND SPECIFICATIONS ARE THE PROPRIETARY PROPERTY OF COMMSCOPE, INC. AND MAY BE USED ONLY FOR THE SPECIFIC PURPOSE AUTHORIZED IN WRITING BY COMMSCOPE, INC.</small>		TITLE DRAWING REF, CABLE ROUTING, RIGHT, CABLE EXIT UP	
<small>ALL DIMS AND TOLERANCES .XX:±N/A ARE INCHES UNLESS .XXX:±N/A OTHERWISE SPECIFIED ANGULAR:±N/A</small>	C SIZE	DRAWING NUMBER 300001749816	B REV
DO NOT SCALE DRAWING	ENGR: JOSE MENDOZA DWN: JOSE A JARA	SHT. 2 OF 6	


 DIMENSIONS IN INCHES
THIRD ANGLE PROJECTION

A

B

C

A

B

C

D


1

2

3

4

ADJUST SLACK LOOP
AS REQUIRED TO
ROUTE FIBERS

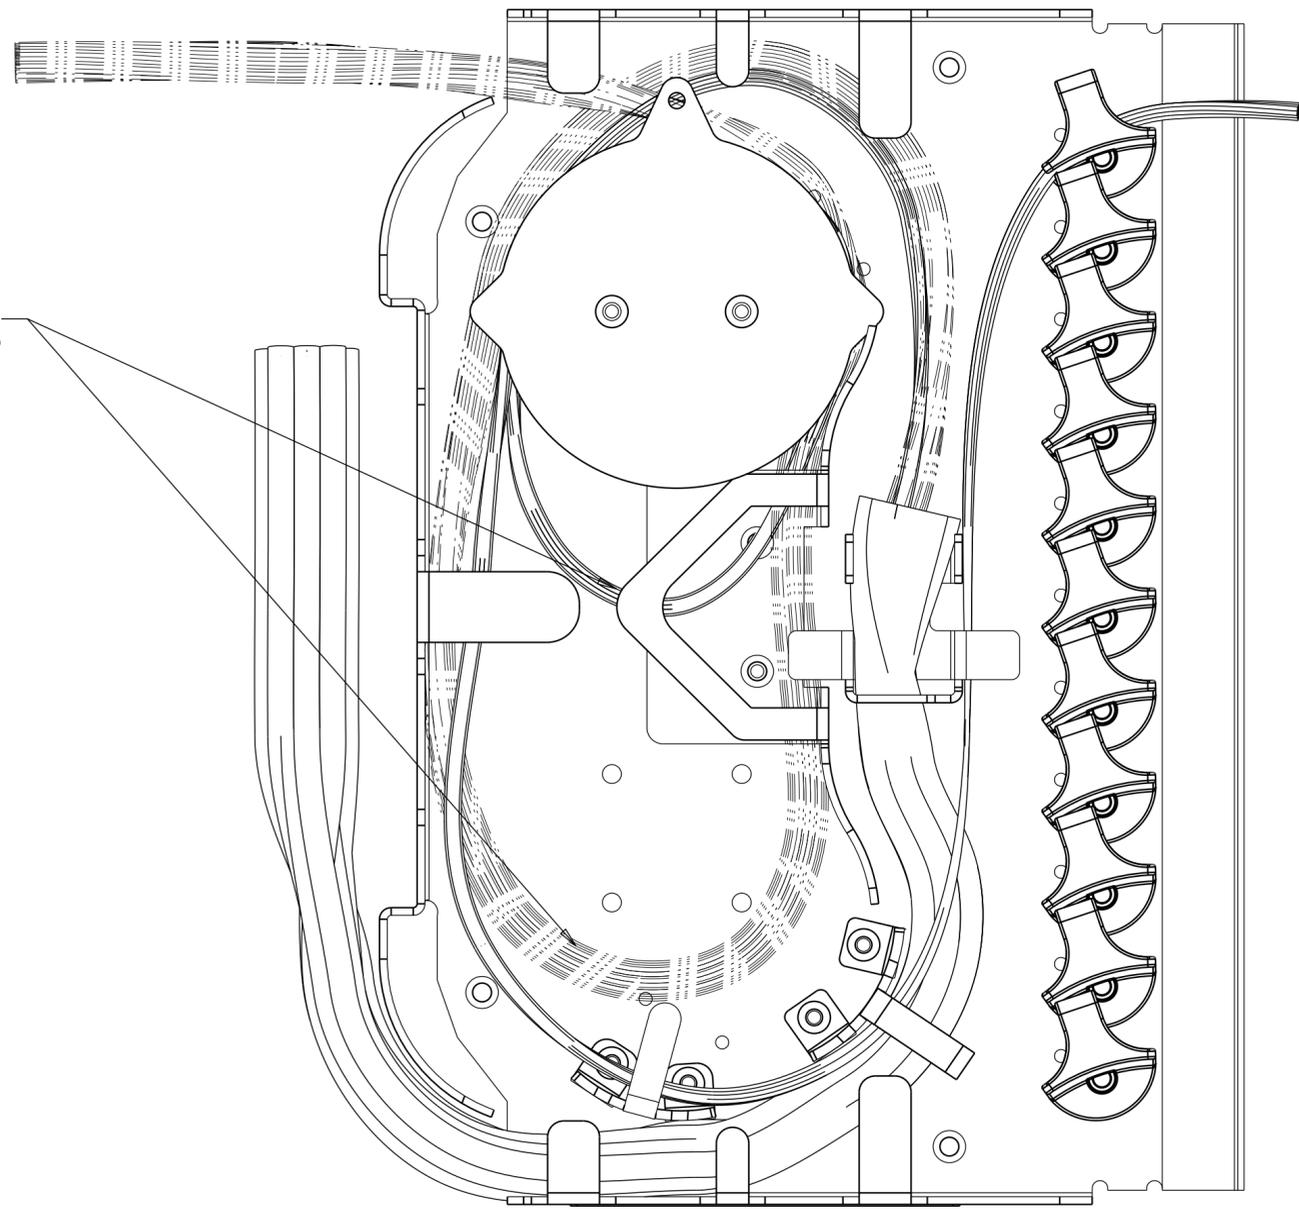

- ROW 1
- ROW 2
- ROW 3
- ROW 4
- ROW 5
- ROW 6
- ROW 7
- ROW 8
- ROW 9
- ROW 10
- ROW 11
- ROW 12

* START WITH ROW 1 SEE CONNECTION
TABLE (F/N 986) FOR CORRECT FIBERS.
ROUTE FIBERS AS SHOWN TO
ROW 1

CABLE ROUTING
STEP 3

COMMSCOPE, INC.

© 2016 COMMSCOPE, INC. CONFIDENTIAL
NOTICE: THESE DRAWINGS AND SPECIFICATIONS
ARE THE PROPRIETARY PROPERTY OF
COMMSCOPE, INC. AND MAY BE USED ONLY FOR THE
SPECIFIC PURPOSE AUTHORIZED IN WRITING BY
COMMSCOPE, INC.

ALL DIMS AND TOLERANCES .XX:±N/A
ARE INCHES UNLESS .XXX:±N/A
OTHERWISE SPECIFIED ANGULAR:±N/A

DO NOT SCALE DRAWING

ENGR: JOSE MENDOZA
DWN: JOSE A JARA

TITLE DRAWING REF,
CABLE ROUTING, RIGHT,
CABLE EXIT UP

DRAWING NUMBER 300001749816

SHT. 3 OF 6



DIMENSIONS IN INCHES
THIRD ANGLE PROJECTION

A

B

C

1

2

3

4

A


B

C

D

NOTES:

* ROUTE ROW 2 AS SHOWN.
CONTINUE WITH ROWS 3, 4,
5, 6, AND 7. SEE CONNECTION
TABLE FOR CORRECT FIBERS.

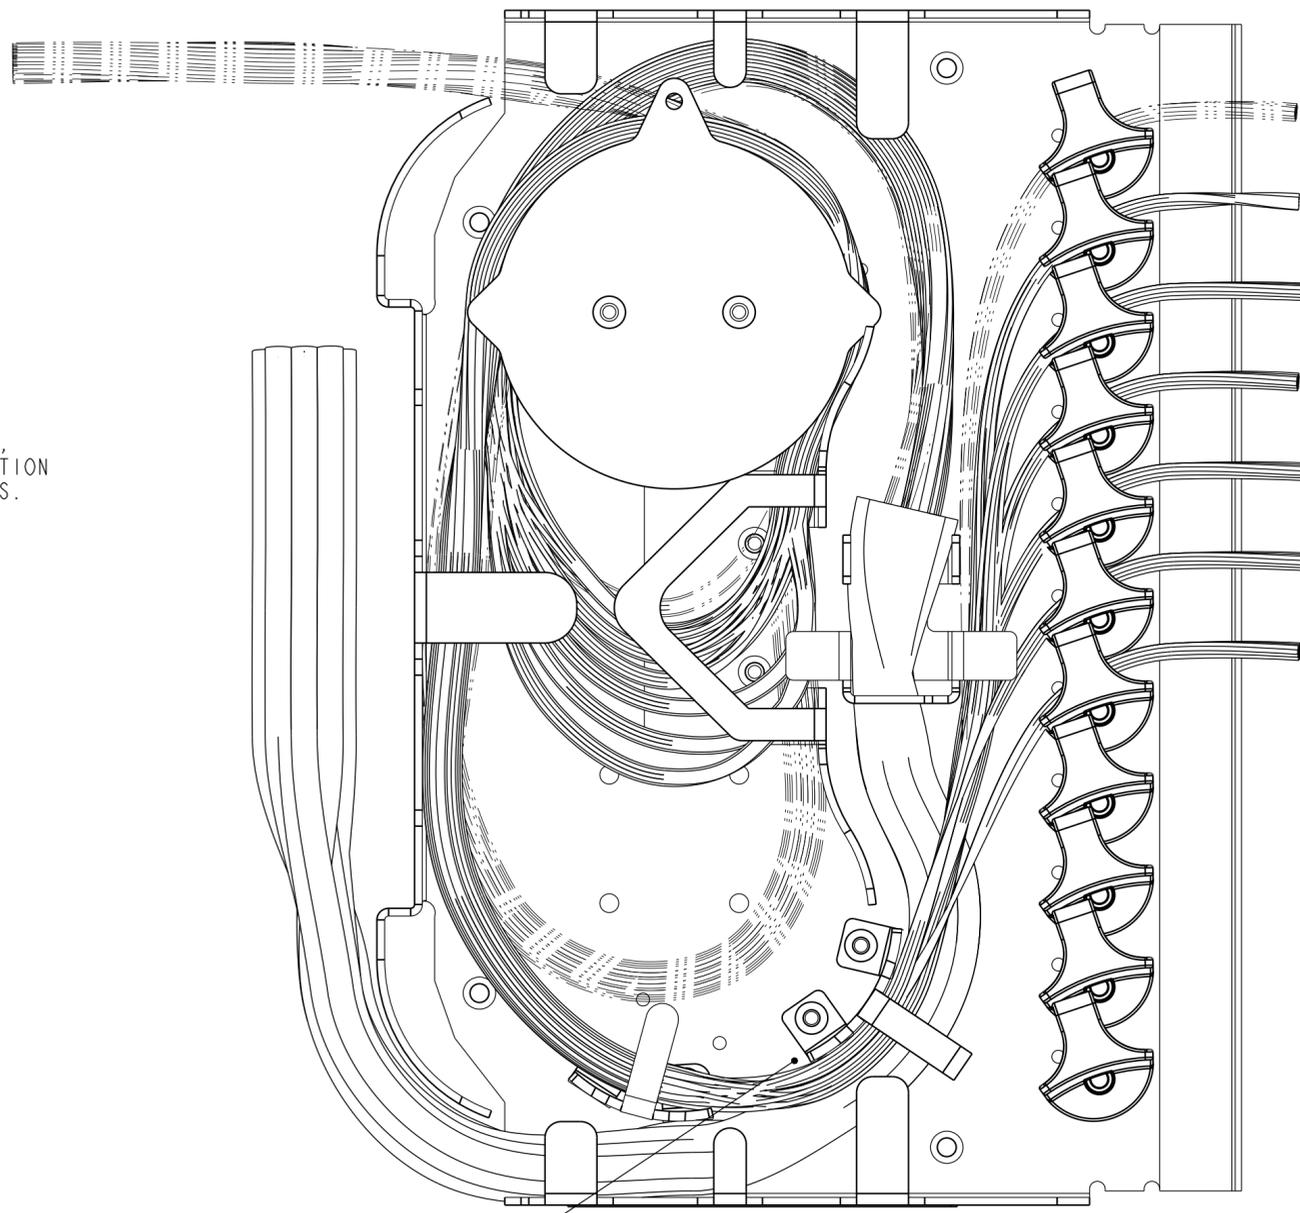

- ROW 1
- ROW 2
- ROW 3
- ROW 4
- ROW 5
- ROW 6
- ROW 7
- ROW 8
- ROW 9
- ROW 10
- ROW 11
- ROW 12

ROWS 1-7 ROUTE TO THE
INSIDE OF RADIUS LIMITER

CABLE ROUTING
STEP 4

COMMSCOPE, INC.

© 2016 COMMSCOPE, INC. CONFIDENTIAL
NOTICE: THESE DRAWINGS AND SPECIFICATIONS
ARE THE PROPRIETARY PROPERTY OF
COMMSCOPE, INC. AND MAY BE USED ONLY FOR THE
SPECIFIC PURPOSE AUTHORIZED IN WRITING BY
COMMSCOPE, INC.

ALL DIMS AND TOLERANCES .XX:±N/A
ARE INCHES UNLESS .XXX:±N/A
OTHERWISE SPECIFIED ANGULAR:±N/A

TITLE DRAWING REF,
CABLE ROUTING, RIGHT,
CABLE EXIT UP

DRAWING NUMBER 300001749816

DO NOT SCALE DRAWING

ENGR: JOSE MENDOZA
DWN: JOSE A JARA

SHT. 4 OF 6



DIMENSIONS IN INCHES
THIRD ANGLE PROJECTION

A


B

C

D

NOTES:

* ROUTE ROW 8 AS SHOWN
CONTINUE WITH 9, 10, 11,
AND 12. SEE CONNECTION TABLE
FOR CORRECT FIBERS.

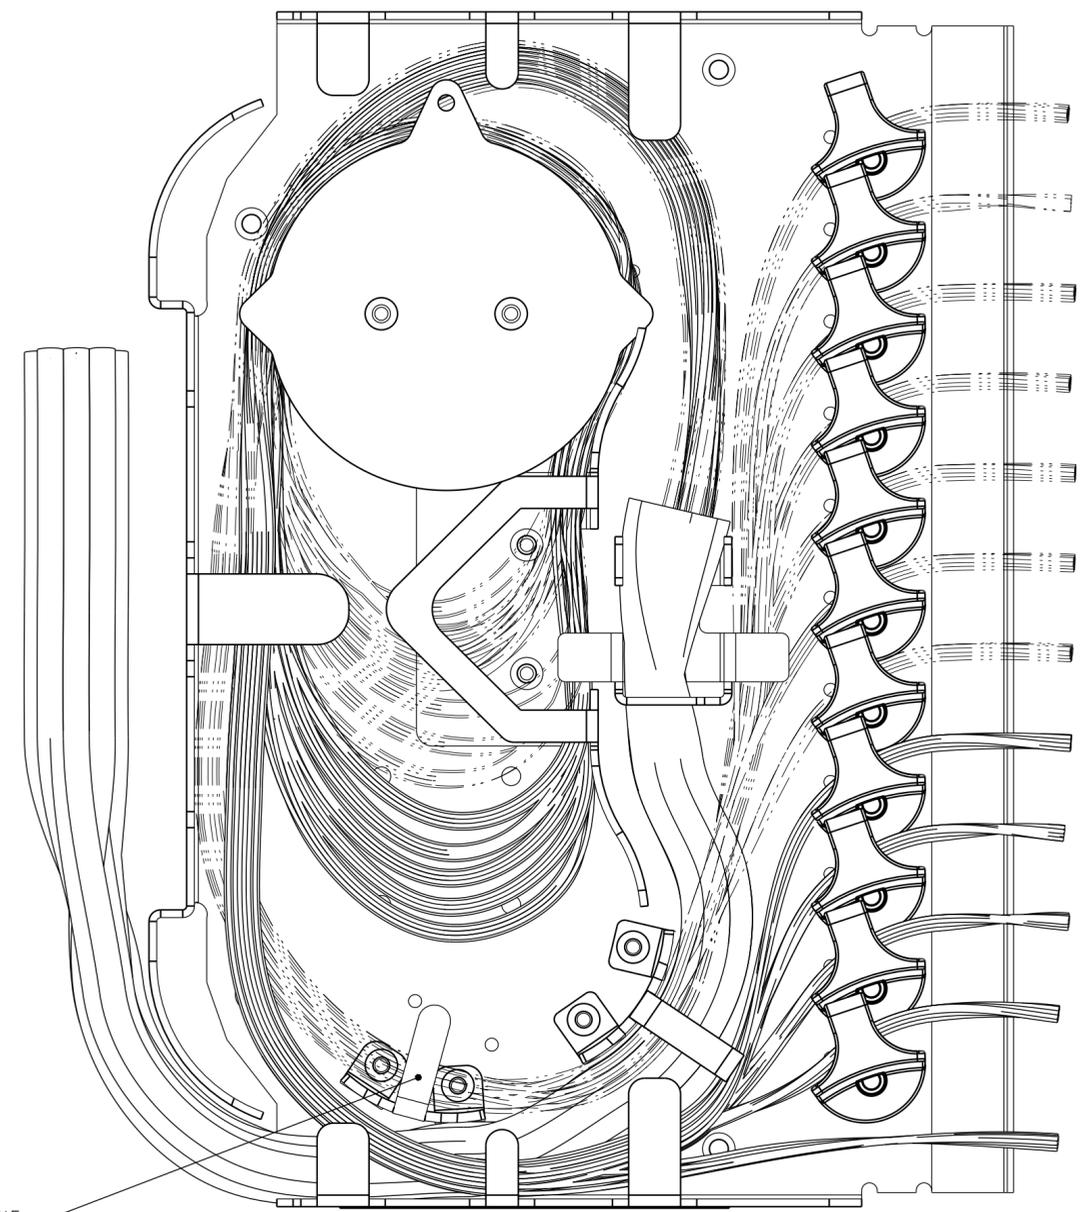

- ROW 1
- ROW 2
- ROW 3
- ROW 4
- ROW 5
- ROW 6
- ROW 7
- ROW 8
- ROW 9
- ROW 10
- ROW 11
- ROW 12

ROWS 8-12 ROUTE TO THE
OUTSIDE OF RADIUS LIMITER

CABLE ROUTING
STEP 5

COMMSCOPE, INC.

© 2016 COMMSCOPE, INC. CONFIDENTIAL
NOTICE: THESE DRAWINGS AND SPECIFICATIONS
ARE THE PROPRIETARY PROPERTY OF
COMMSCOPE, INC. AND MAY BE USED ONLY FOR THE
SPECIFIC PURPOSE AUTHORIZED IN WRITING BY
COMMSCOPE, INC.

ALL DIMS AND TOLERANCES .XX:±N/A
ARE INCHES UNLESS .XXX:±N/A
OTHERWISE SPECIFIED ANGULAR:±N/A


TITLE DRAWING REF,
CABLE ROUTING, RIGHT,
CABLE EXIT UP

DRAWING NUMBER 300001749816

DO NOT SCALE DRAWING

ENGR: JOSE MENDOZA
DWN: JOSE A JARA

SHT. 5 OF 6

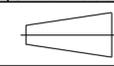

DIMENSIONS IN INCHES
THIRD ANGLE PROJECTION

A

B

C

1

2

3

4

1

2

3

4

A


B

C

D

NOTES:

- * AFTER INSTALLING CABLE, EXTEND ALL ADAPTER PACKS. ADJUST SLACK LOOP AS NECESSARY.
- * PUSH ADAPTER PACKS BACK IN, CHECK FIBER FOR BENDS. REDRESS FIBERS IF NECESSARY.

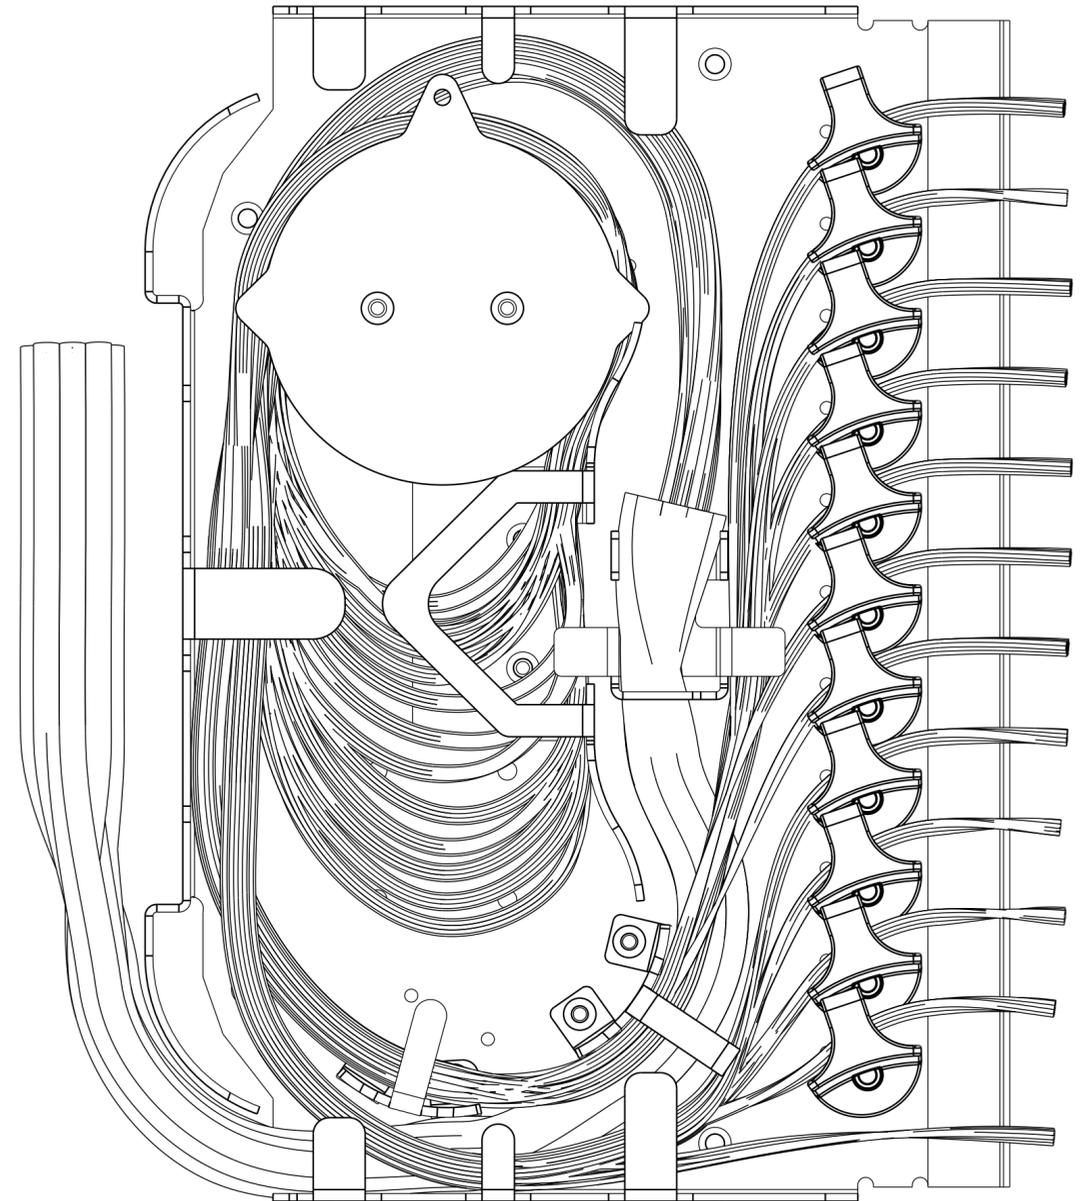

FINISHED CABLE ROUTING

COMMSCOPE, INC.

© 2016 COMMSCOPE, INC. CONFIDENTIAL
 NOTICE: THESE DRAWINGS AND SPECIFICATIONS ARE THE PROPRIETARY PROPERTY OF COMMSCOPE, INC. AND MAY BE USED ONLY FOR THE SPECIFIC PURPOSE AUTHORIZED IN WRITING BY COMMSCOPE, INC.

ALL DIMS AND TOLERANCES .XX:±N/A
 ARE INCHES UNLESS .XXX:±N/A
 OTHERWISE SPECIFIED ANGULAR:±N/A

DO NOT SCALE DRAWING

ENGR: JOSE MENDOZA
 DWN: JOSE A JARA

TITLE DRAWING REF,
 CABLE ROUTING, RIGHT,
 CABLE EXIT UP

DRAWING NUMBER 300001749816

SHT. 6 OF 6



DIMENSIONS IN INCHES
 THIRD ANGLE PROJECTION